
 



East Roanoke River Greenway
Smart Scale 2022

July 21, 2022

These Plans are Unfinished and Unapproved and
are not to be used for any type of construction or
the Acquisition of Right of Way.

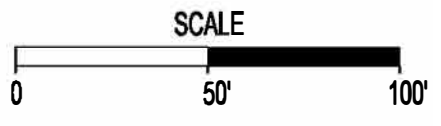

Roanoke River Greenway

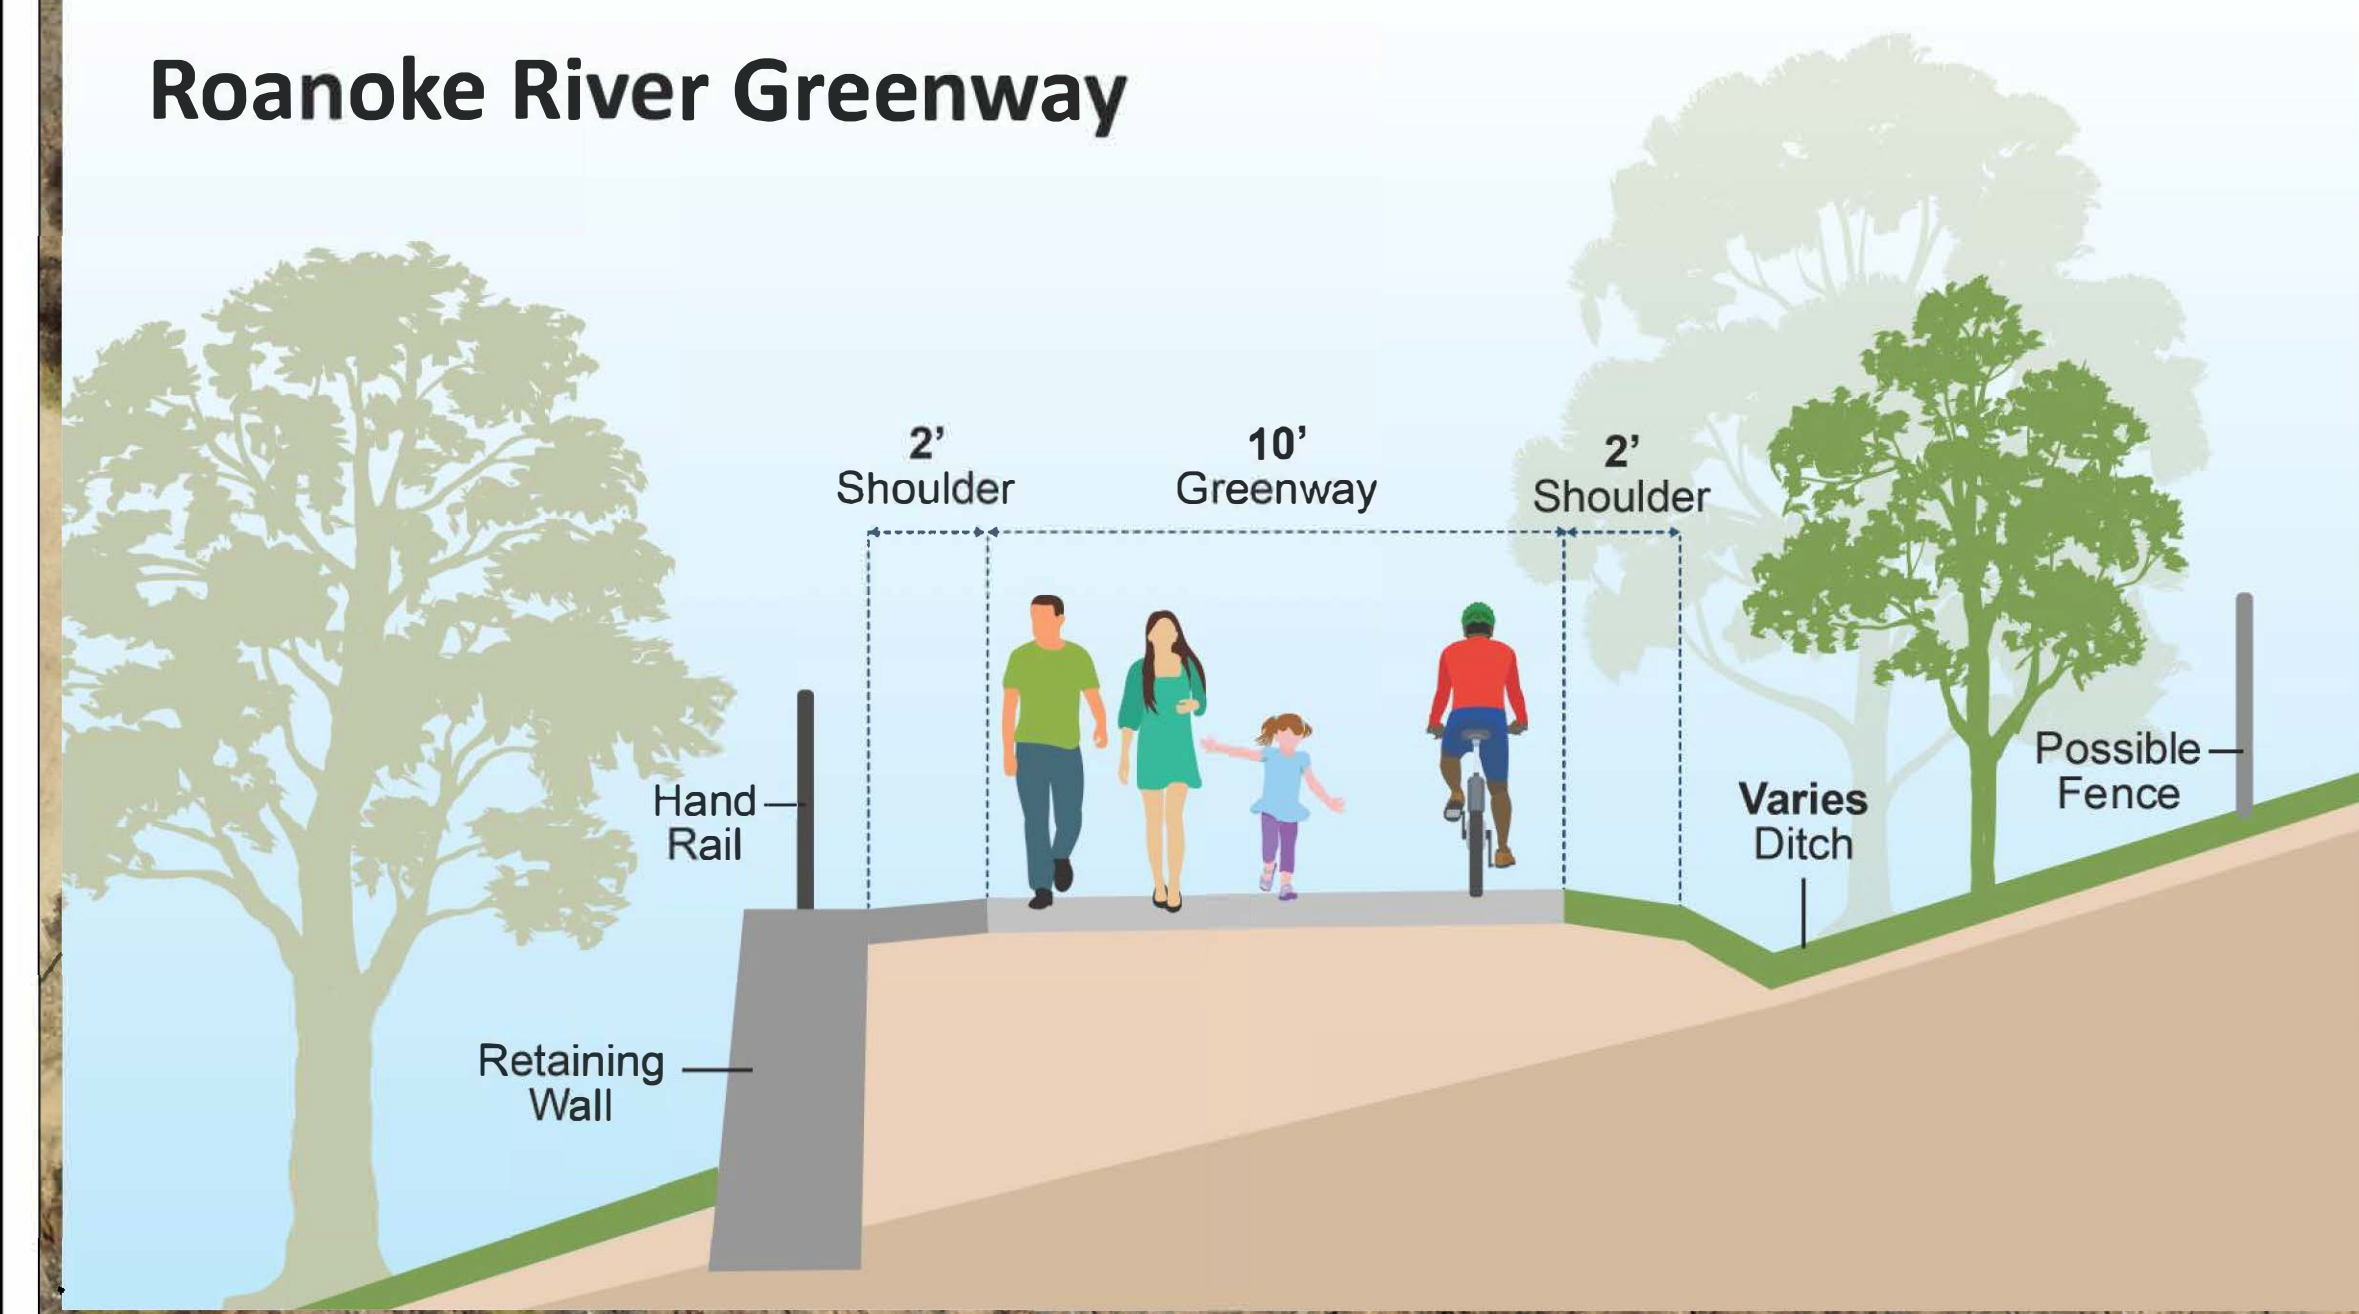

LEGEND			
	Property Line		Temporary Construction Easement
	Jurisdictional Line		Permanent Easement
	Open Water		Paved Ditch
	Wetland		Timber Guardrail
	100 Year Floodplain		Handrail
	Floodway		Retaining Wall
	Eastern Roanoke River Greenway (Construction Anticipated Fall 2022)		Pavement
			Grass Shoulder