



Typical Sections

Starkey Road and Ogden Road Improvements

Starkey Road Improvements

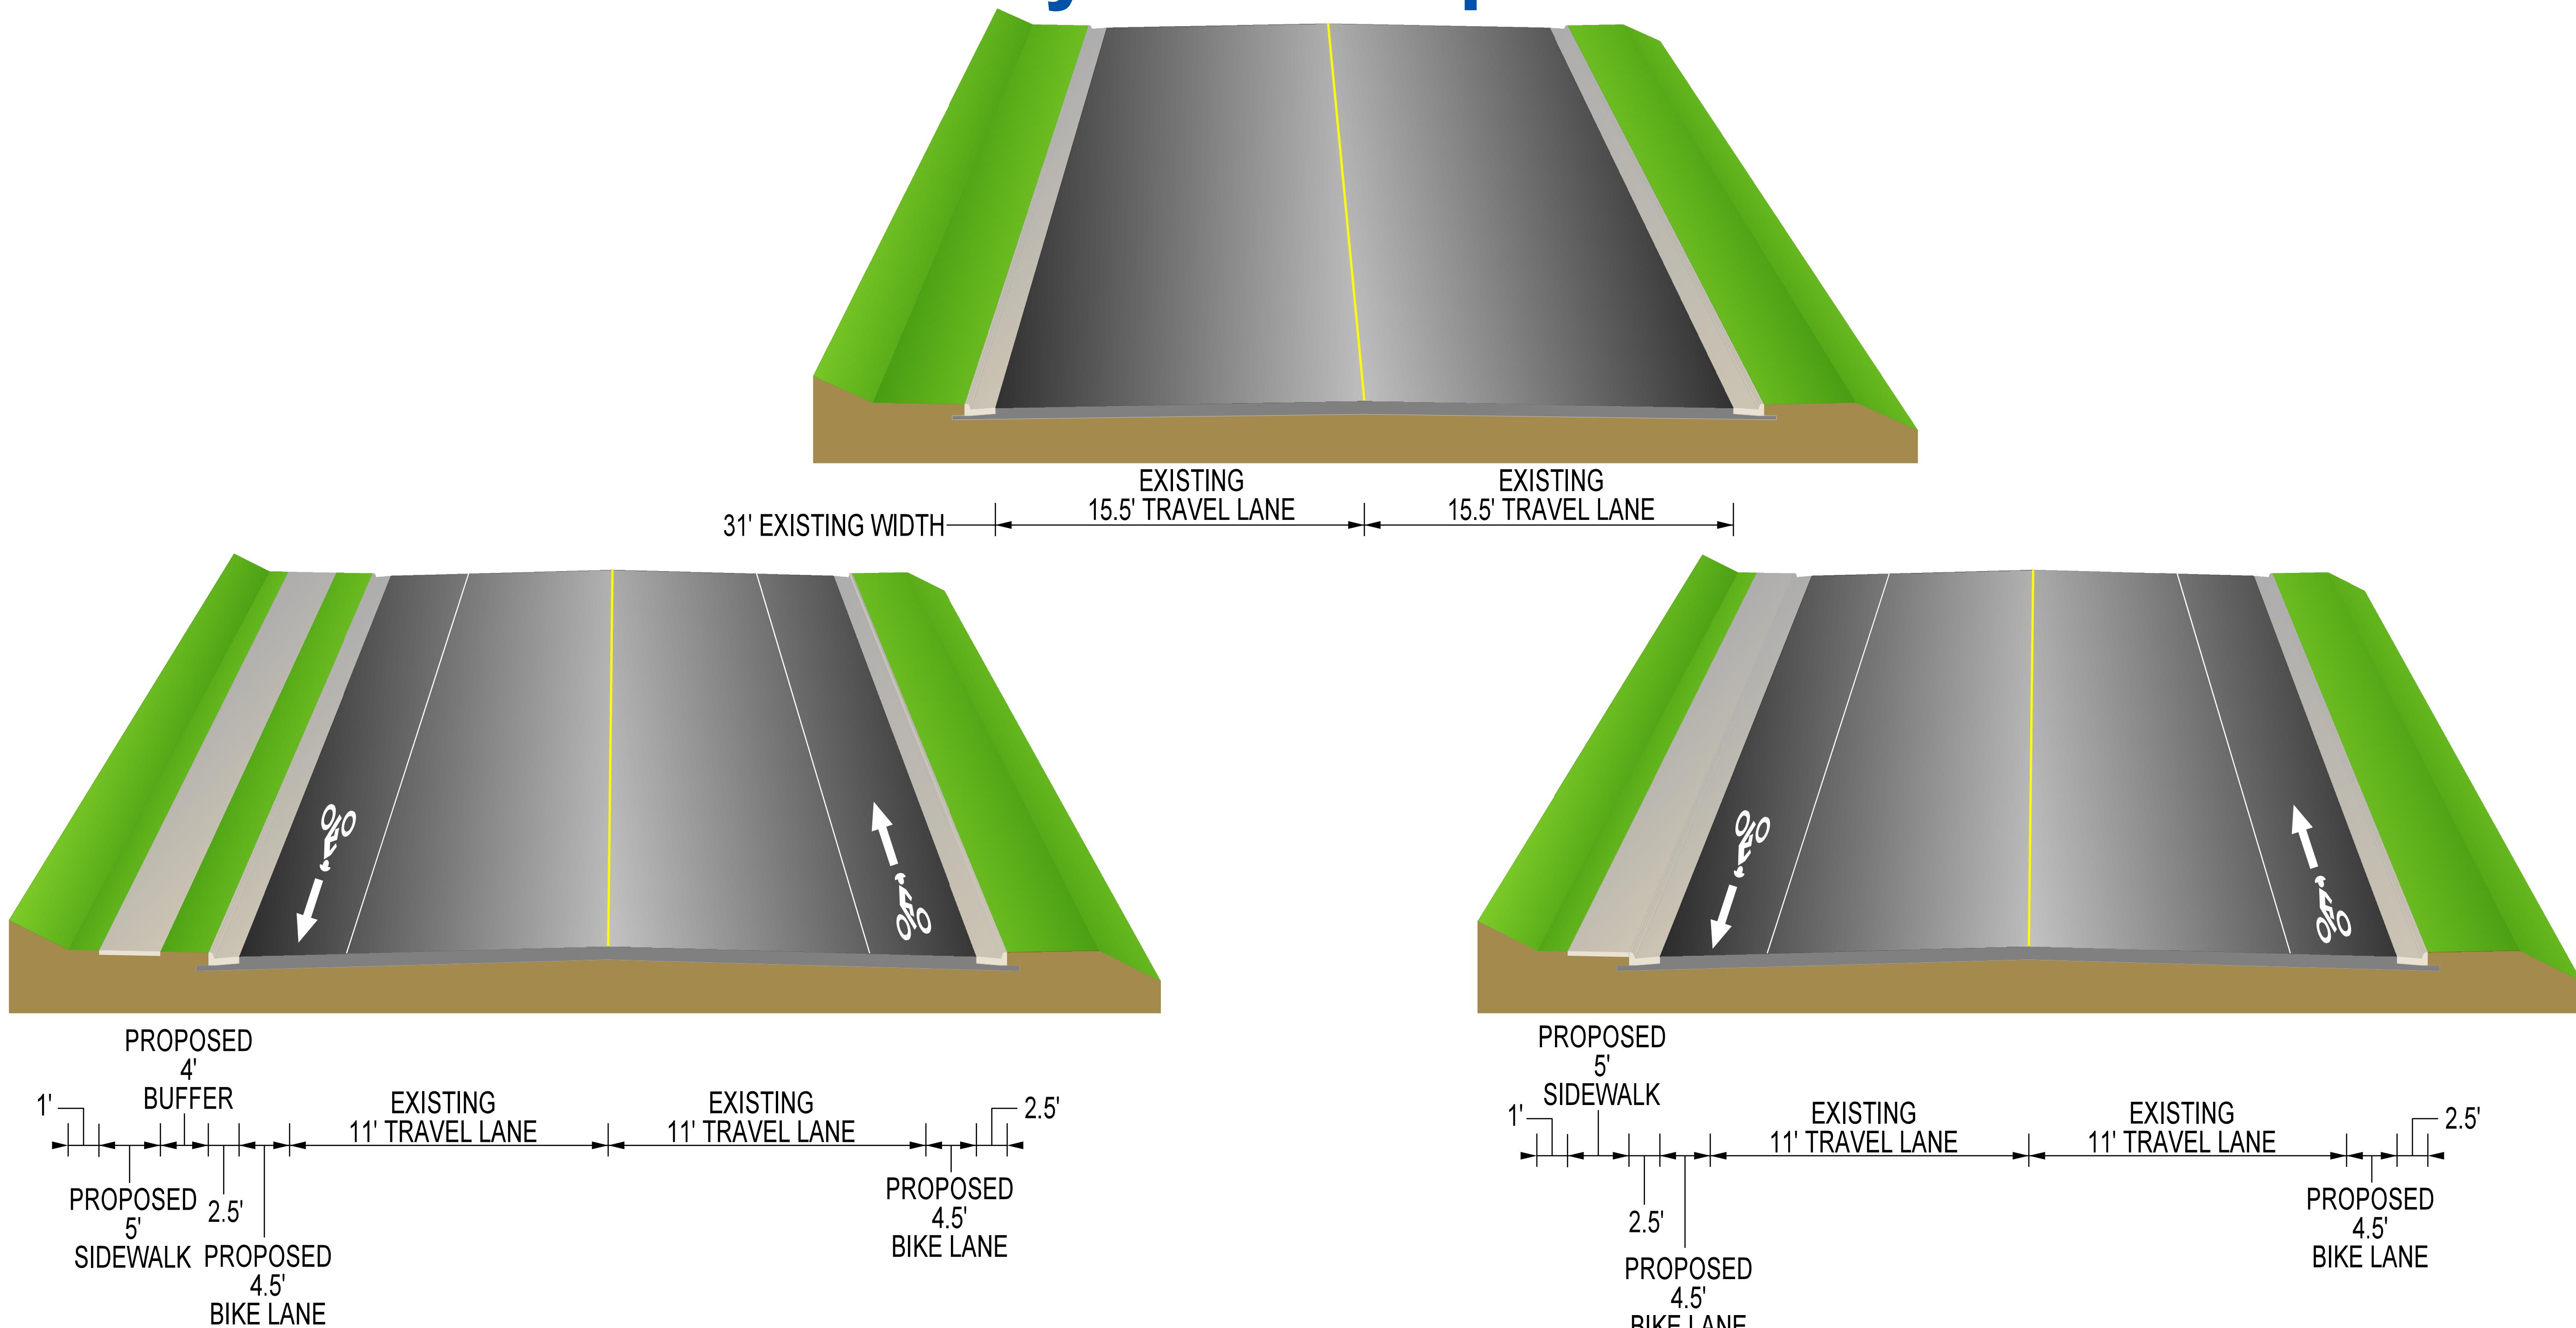

Ogden Road Improvements

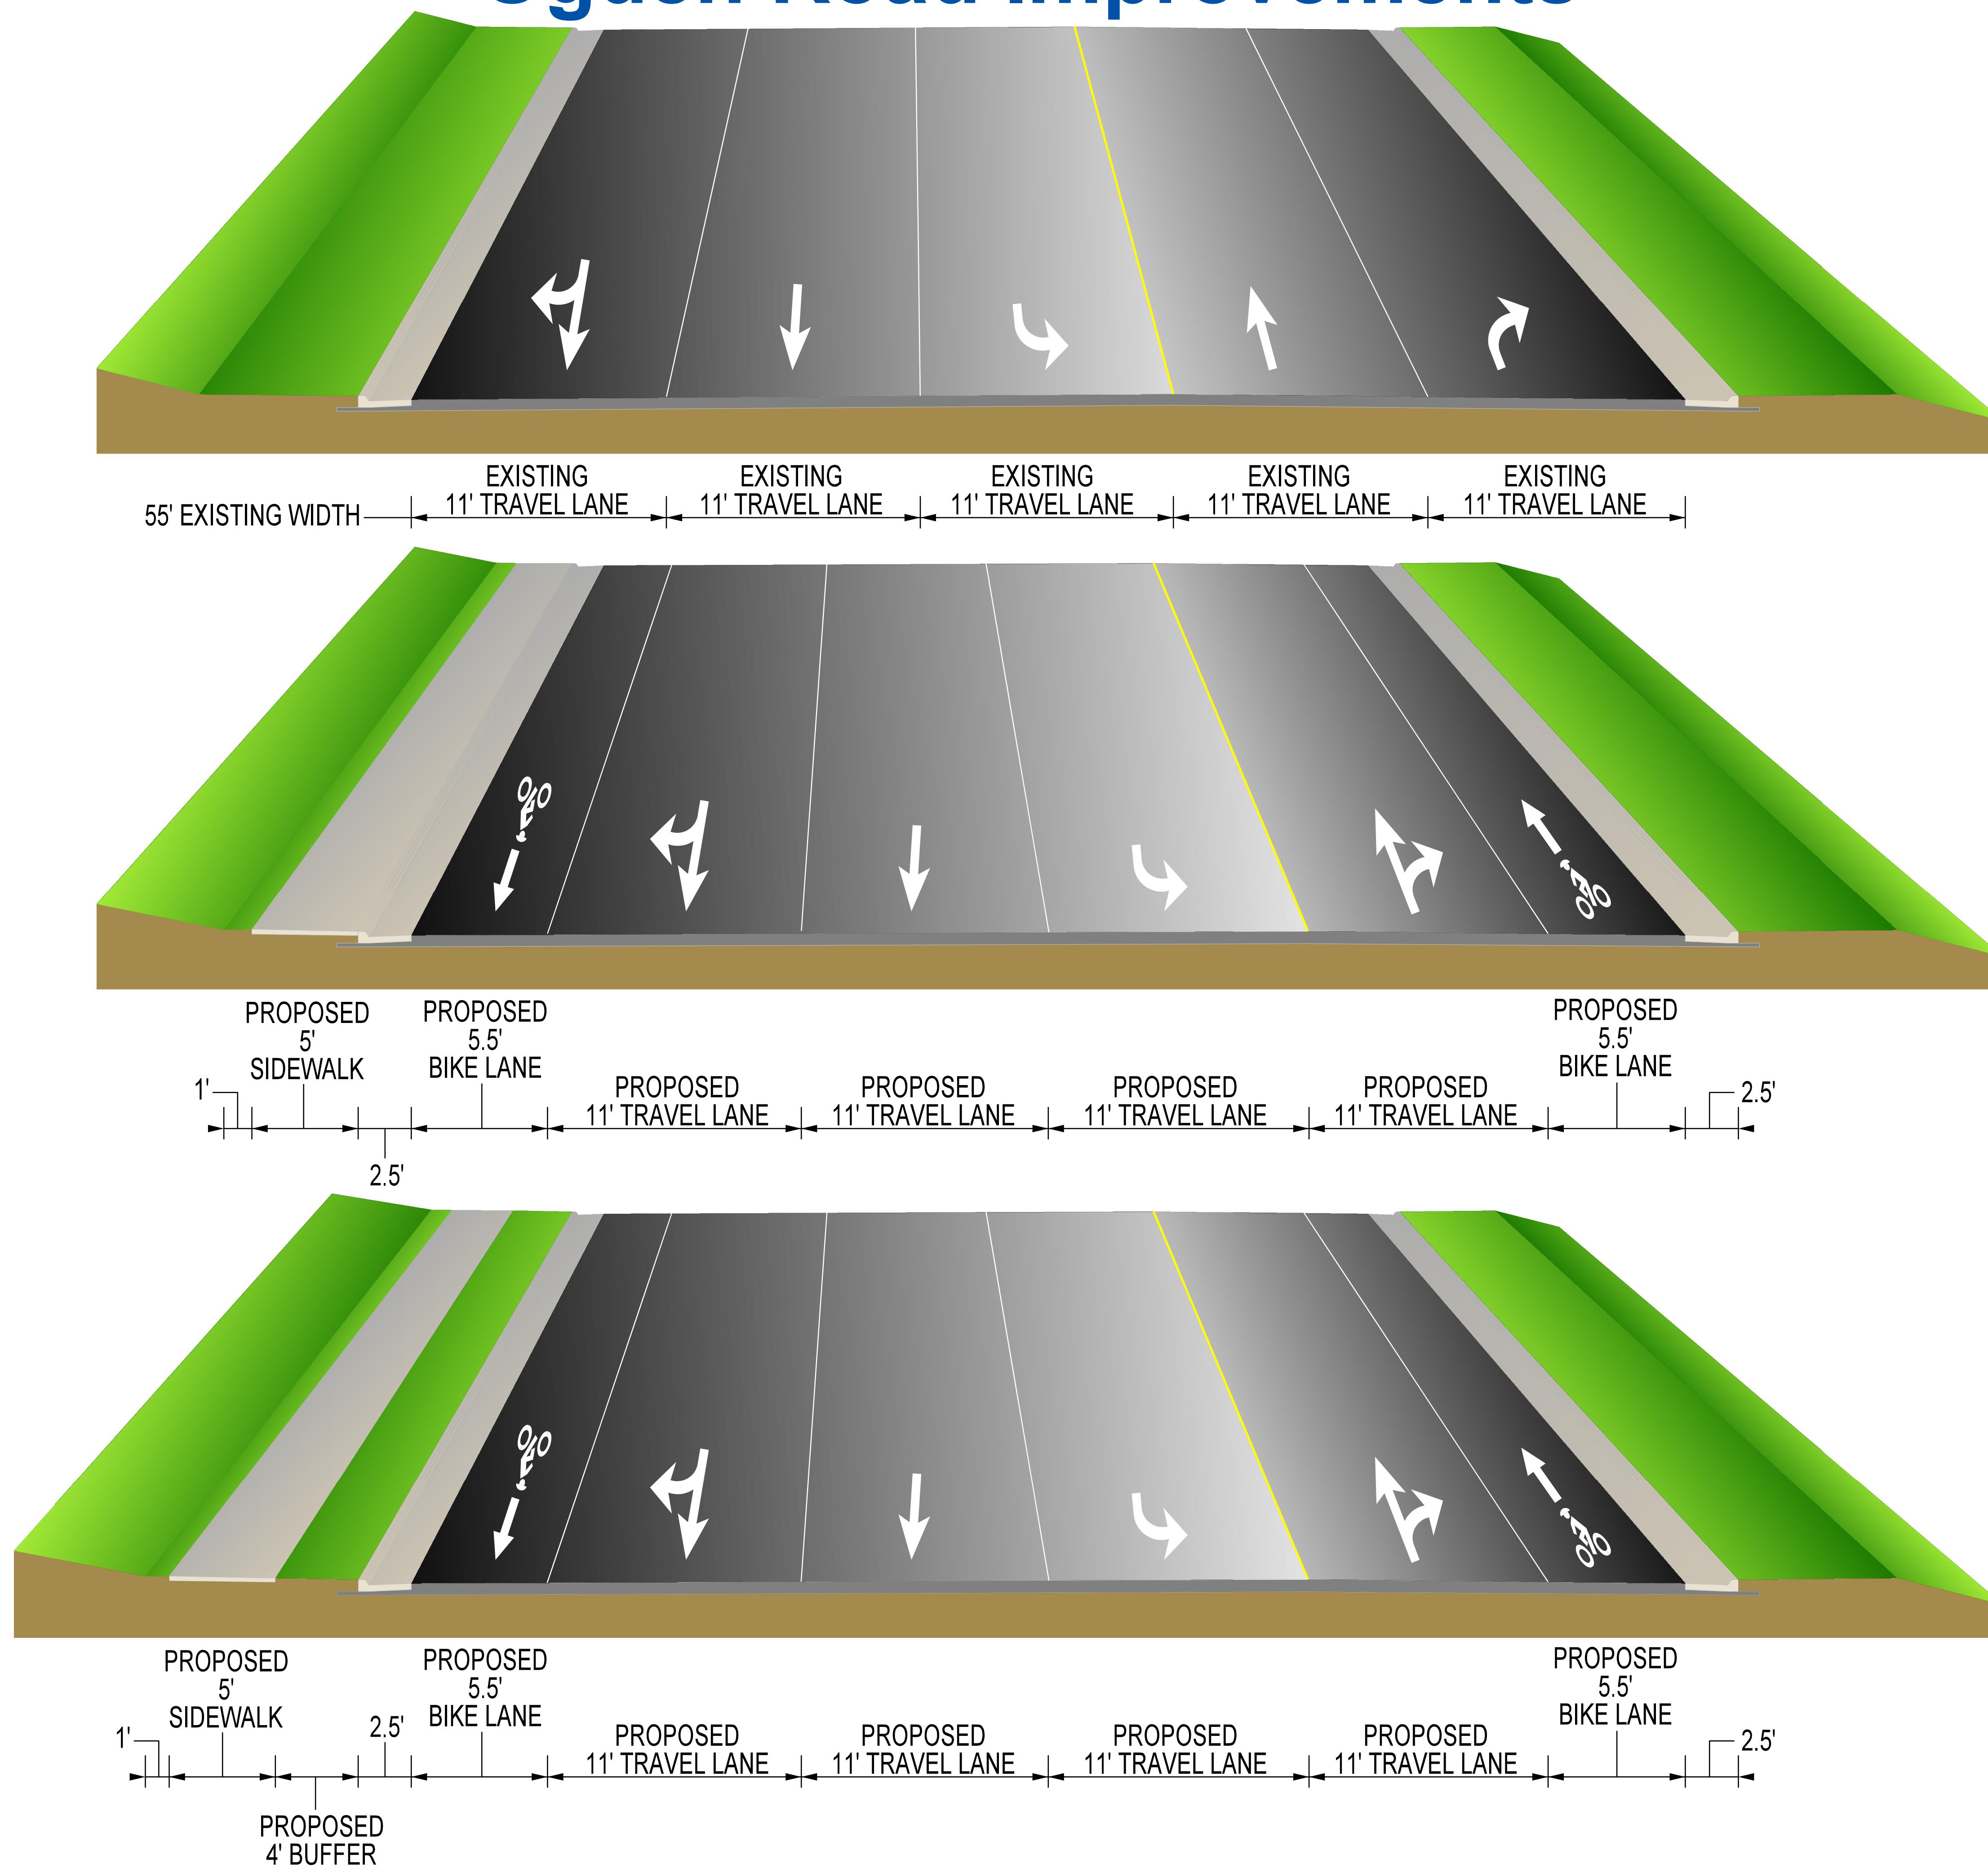

Starkey Road and Ogden Road Streetscape Improvements

These plans are unfinished and unapproved and are not to be used for any type of construction or the acquisition of Right of Way. Additional Easements for Right of Way may be required beyond the proposed right-of-way shown on these plans.
Imagery Courtesy of the Commonwealth of Virginia Copyright 2019