
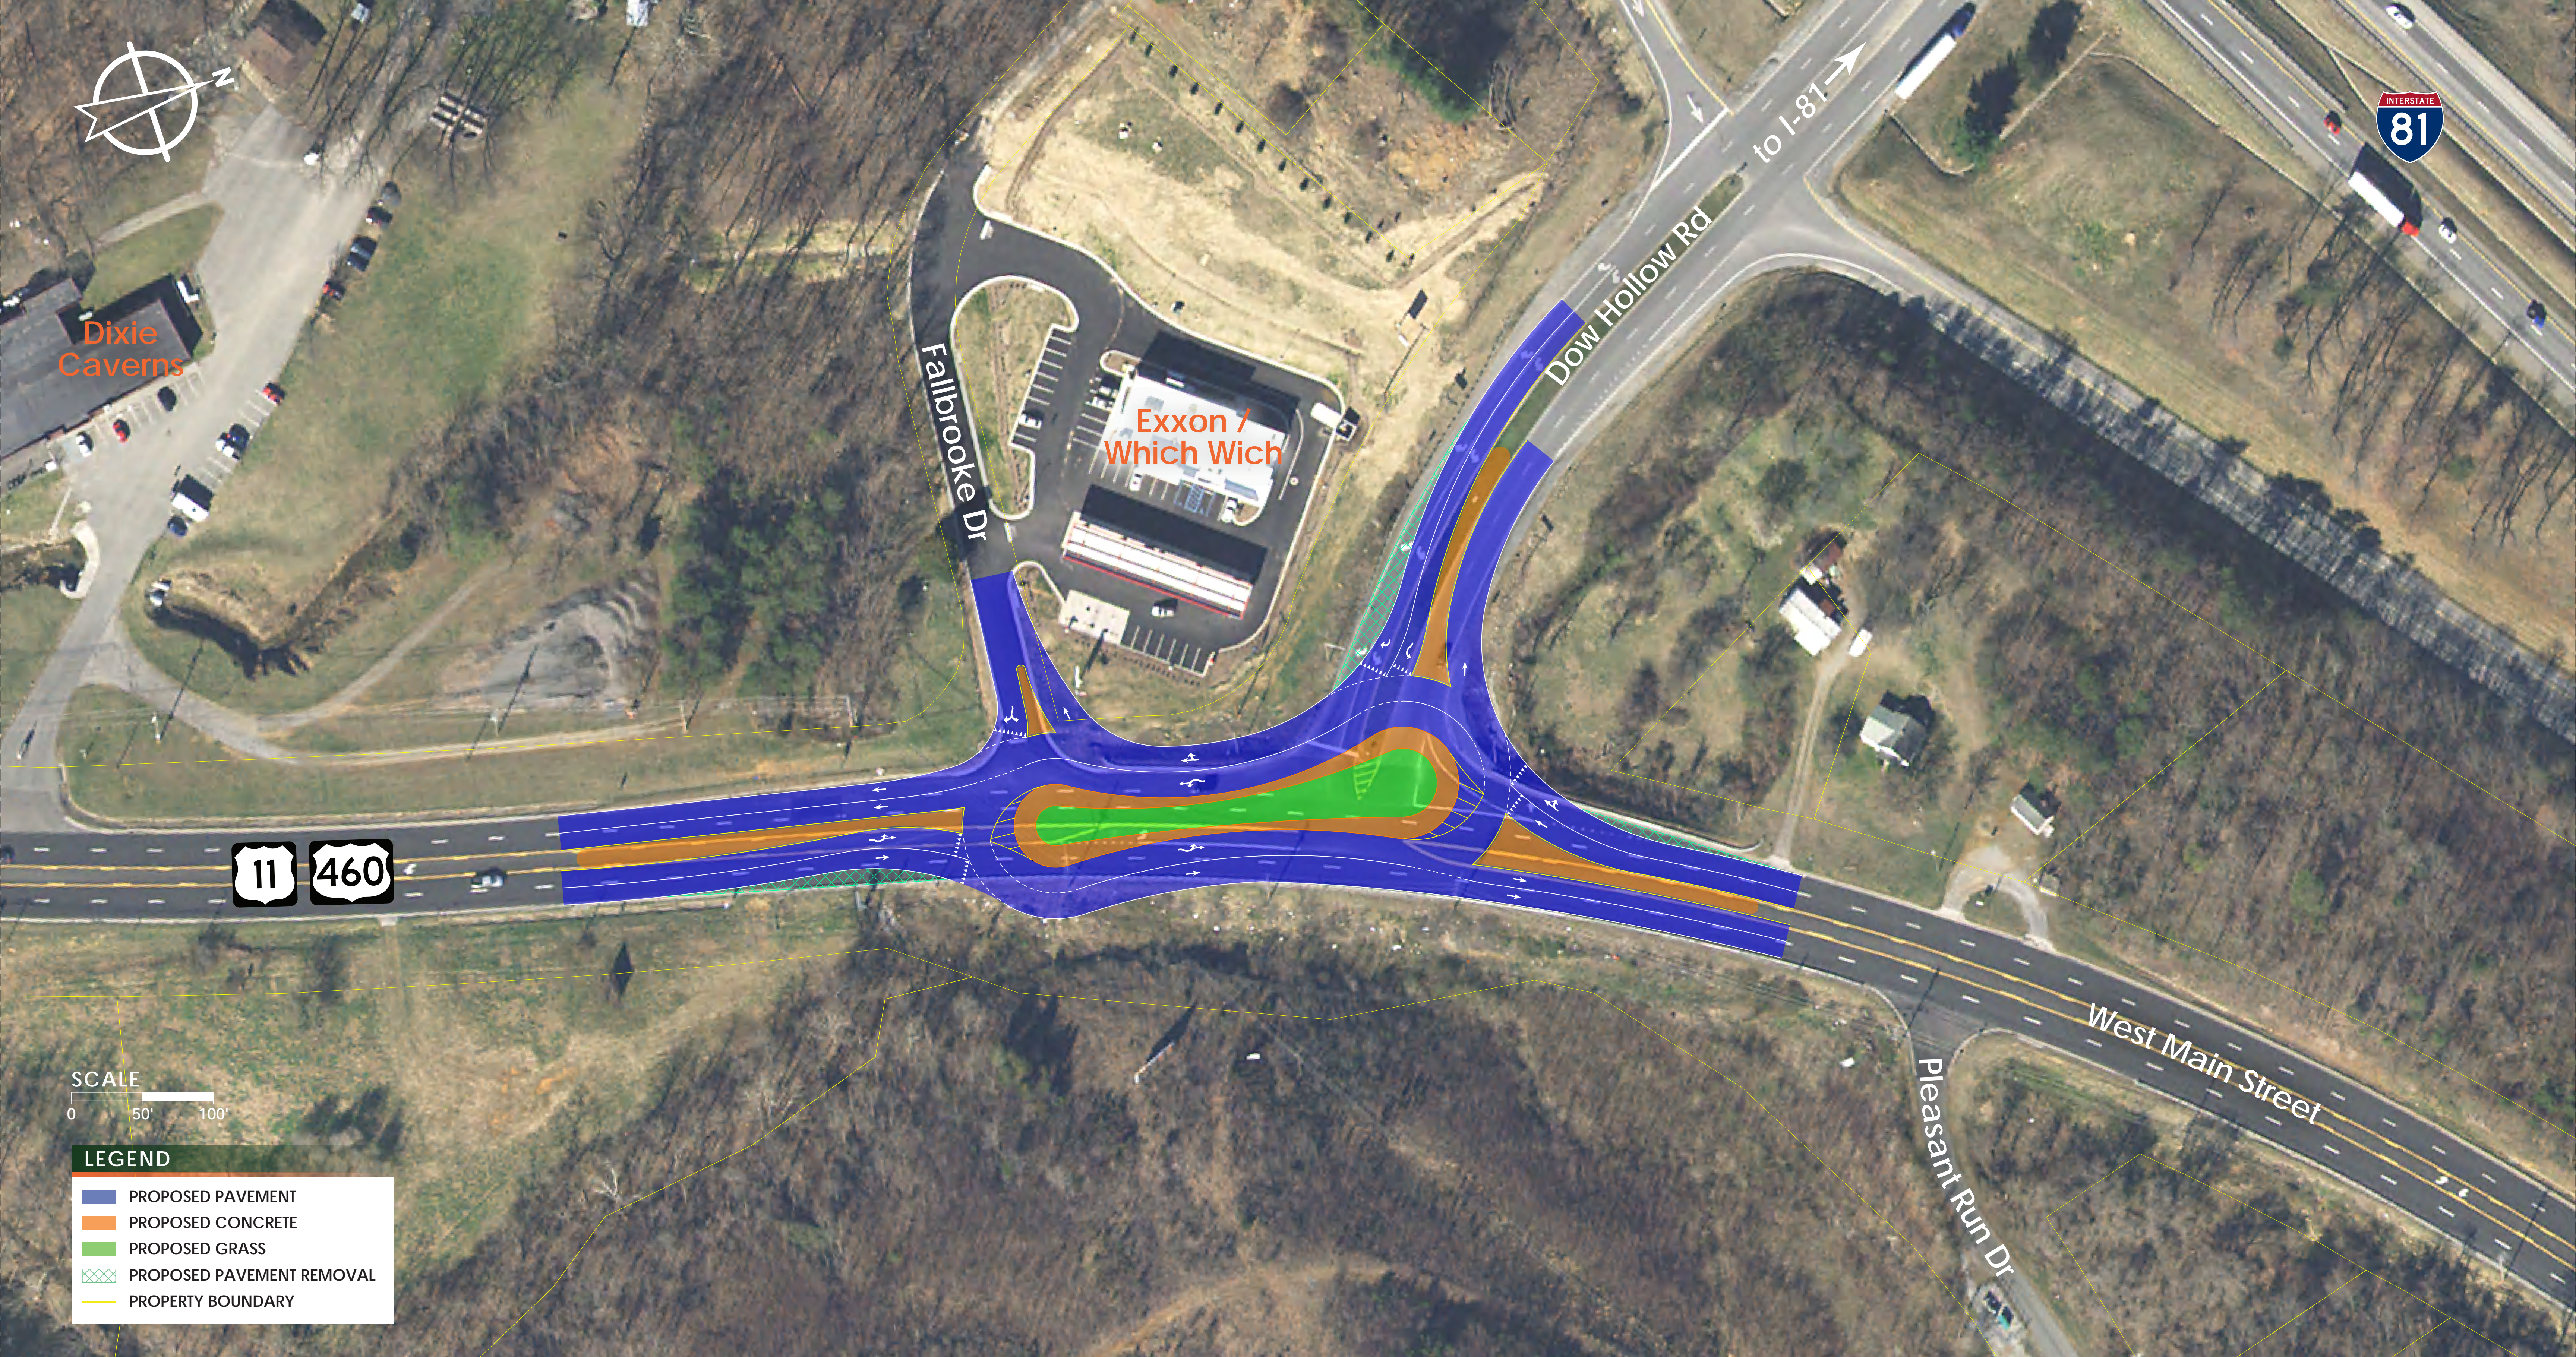


West Main Street (Route 11/Route 460) at Dow Hollow Road

Proposed Improvements — Peanut Roundabout

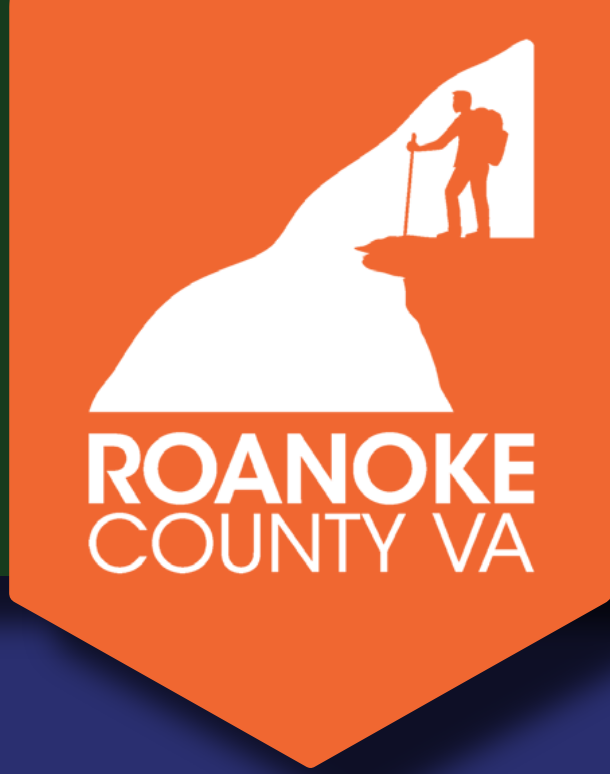

Dixie Caverns

Fallbrooke Dr

Exxon / Which Wich

Dow Hollow Rd
to I-81

INTERSTATE
81

West Main Street

Pleasant Run Dr

SCALE
0 50' 100'

LEGEND	
	PROPOSED PAVEMENT
	PROPOSED CONCRETE
	PROPOSED GRASS
	PROPOSED PAVEMENT REMOVAL
	PROPERTY BOUNDARY