


ROUTE 419 SAFETY AND PEDESTRIAN IMPROVEMENTS

COMMUNITY MEETING DISPLAY BOARD (1 OF 2)

Project Location



North Arrow & Scale

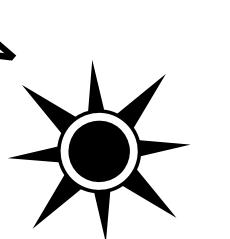

0 50' 100'

Legend

Proposed Pavement Limits	Existing Right of Way
Proposed Concrete Sidewalk, Median or Handicap Ramp	Existing Property Line
Signalized Intersection	County & City Boundary
Parcel Number	Proposed Right of Way Line
Existing Pavement Markings Crosswalk and Stop Bar	Proposed Temp. Construction Easement
Proposed Temp. Construction Easement	Proposed Limits of Construction - Cut
Proposed Limits of Construction - Fill	

Contact Information

Megan Cronise
Assistant Director of Planning
Roanoke County
5204 Bernard Drive,
P.O. Box 29800
Roanoke, Va 24018


Comments may also be sent to:
MCRonise@RoanokeCountyVA.gov

Route 419 (Electric Road) Safety and Pedestrian Improvements
Roanoke County, Virginia

State Project Number: 0419-080-984
UPC 124133
Federal Project Number: STP-128(537)

These plans are unfinished and unapproved and are not to be used for any type of construction or the acquisition of right of way. Additional easements for utility relocations may be required beyond the proposed right-of-way shown on these plans.

Imagery Courtesy of the Commonwealth of Virginia copyright 2022.

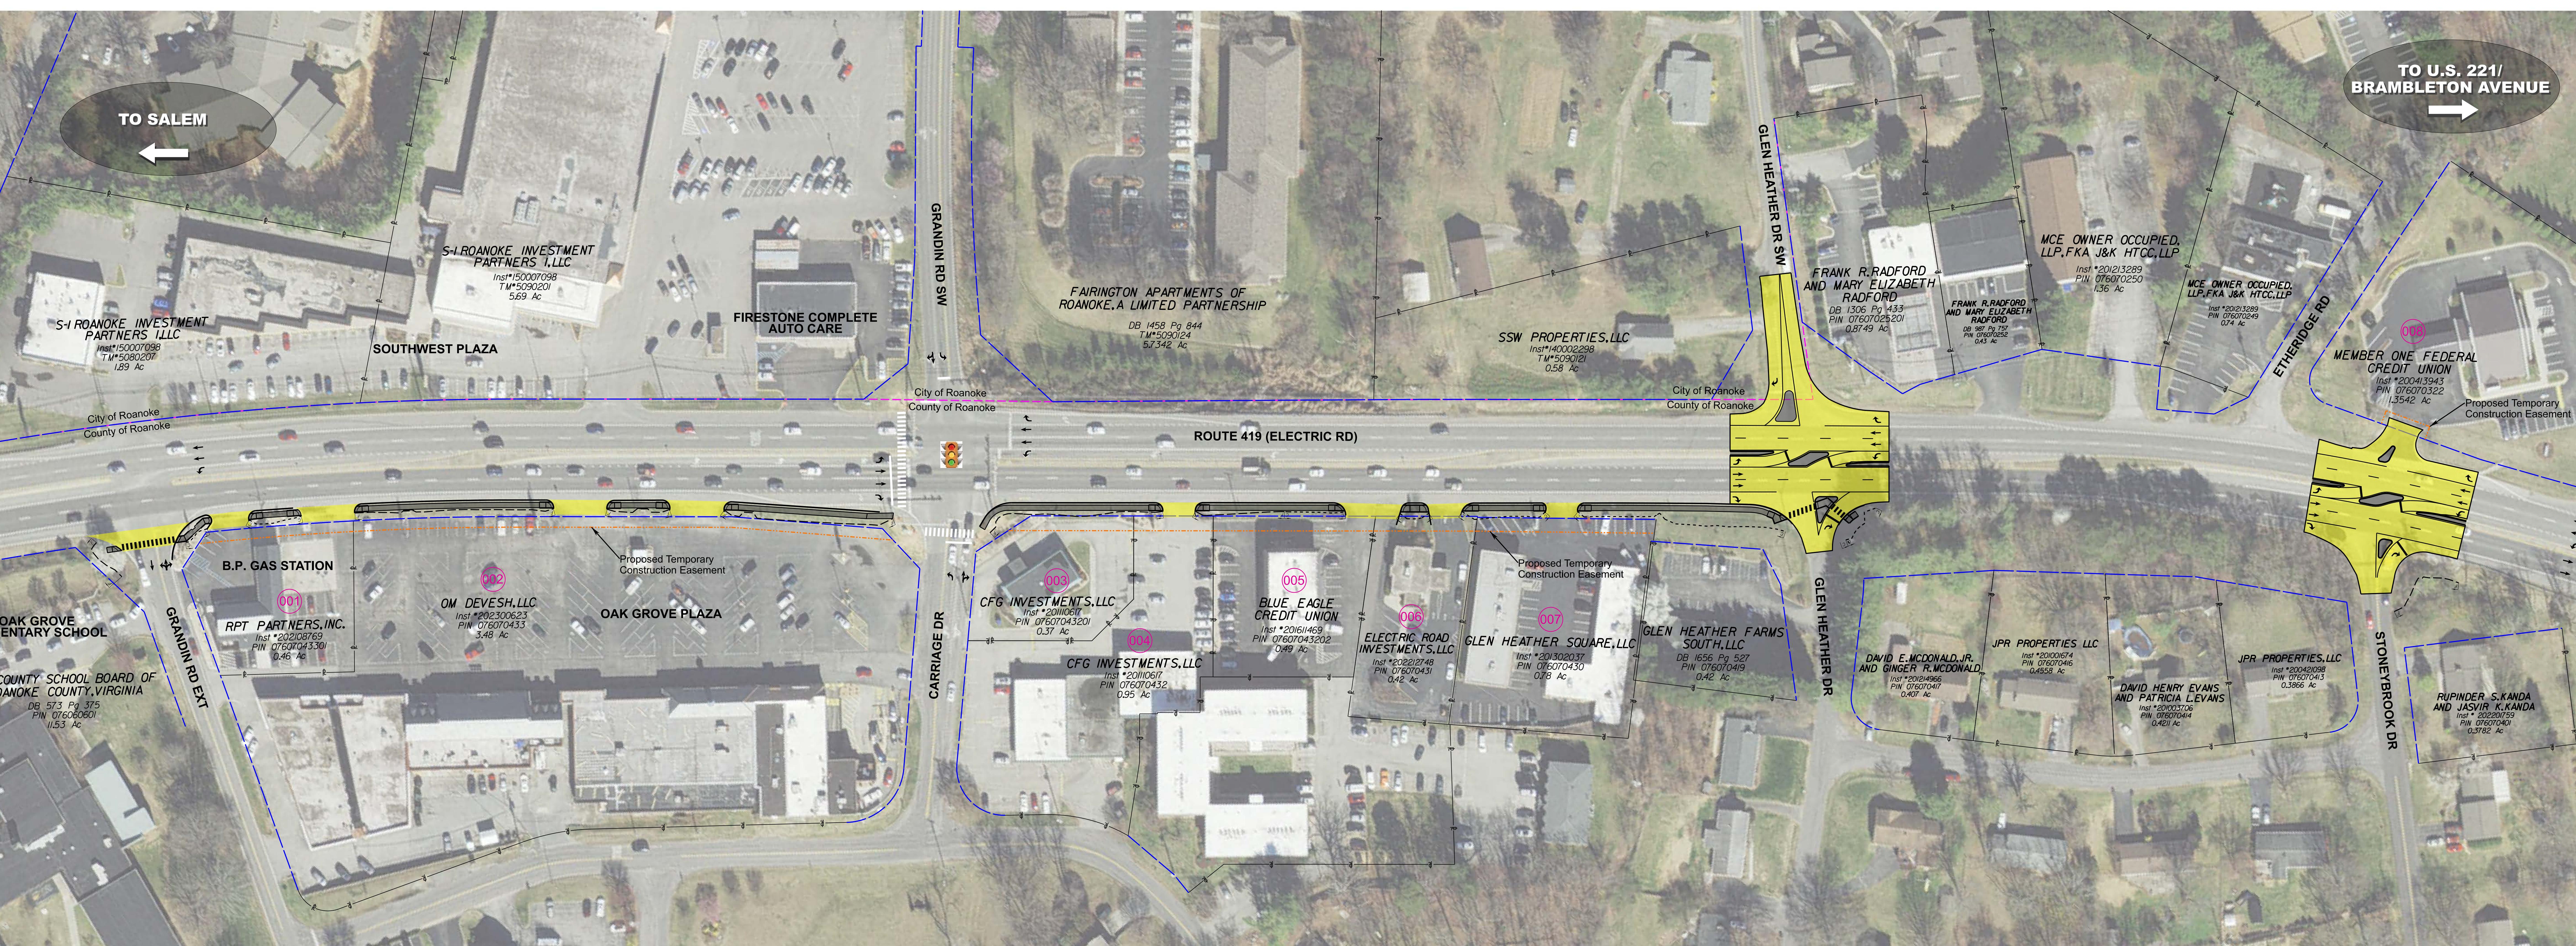




ROUTE 419 SAFETY AND PEDESTRIAN IMPROVEMENTS

COMMUNITY MEETING DISPLAY BOARD (2 OF 2)

Project Location



North Arrow & Scale

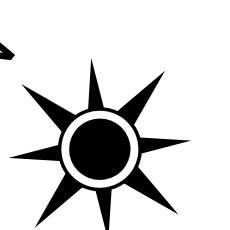

SCALE
0 50' 100'

Legend

	Proposed Pavement Limits		Existing Right of Way
	Proposed Concrete Sidewalk, Median or Handicap Ramp		Existing Property Line
	Signalized Intersection		County & City Boundary
	Parcel Number		Proposed Right of Way Line
	Proposed Temp. Construction Easement		
	Proposed Limits of Construction - Cut		
	Proposed Limits of Construction - Fill		

Contact Information

Megan Cronise
Assistant Director of Planning
Roanoke County
5204 Bernard Drive,
P.O. Box 29800
Roanoke, Va 24018

Comments may also be sent to:

MCRonise@RoanokeCountyVA.gov

Route 419 (Electric Road) Safety and Pedestrian Improvements
Roanoke County, Virginia

State Project Number: 0419-080-984
UPC 124133
Federal Project Number: STP-128(537)

These plans are unfinished and unapproved and are not to be used for any type of construction or the acquisition of right of way. Additional easements for utility relocations may be required beyond the proposed right-of-way shown on these plans.

Imagery Courtesy of the Commonwealth of Virginia copyright 2022.

