



East Roanoke River Greenway Gap Vertical Profiles

Alt. A Profile

 

Alt. C Profile

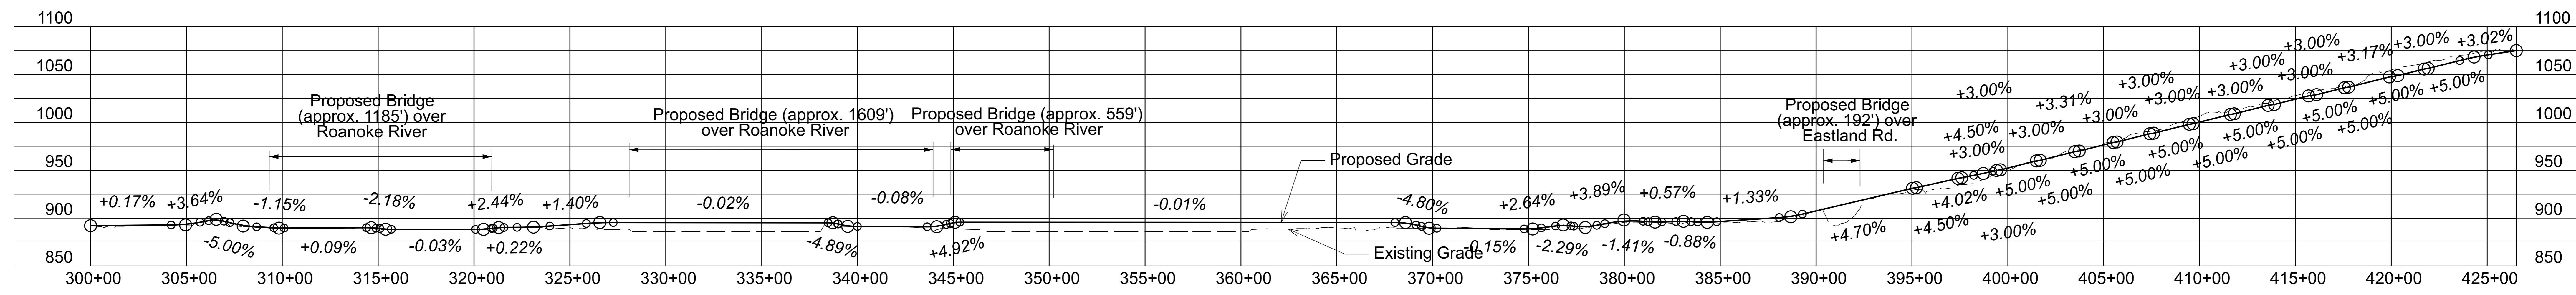

Alt. D/E Profile

